


GREEN ROOM & DRESSING ROOMS

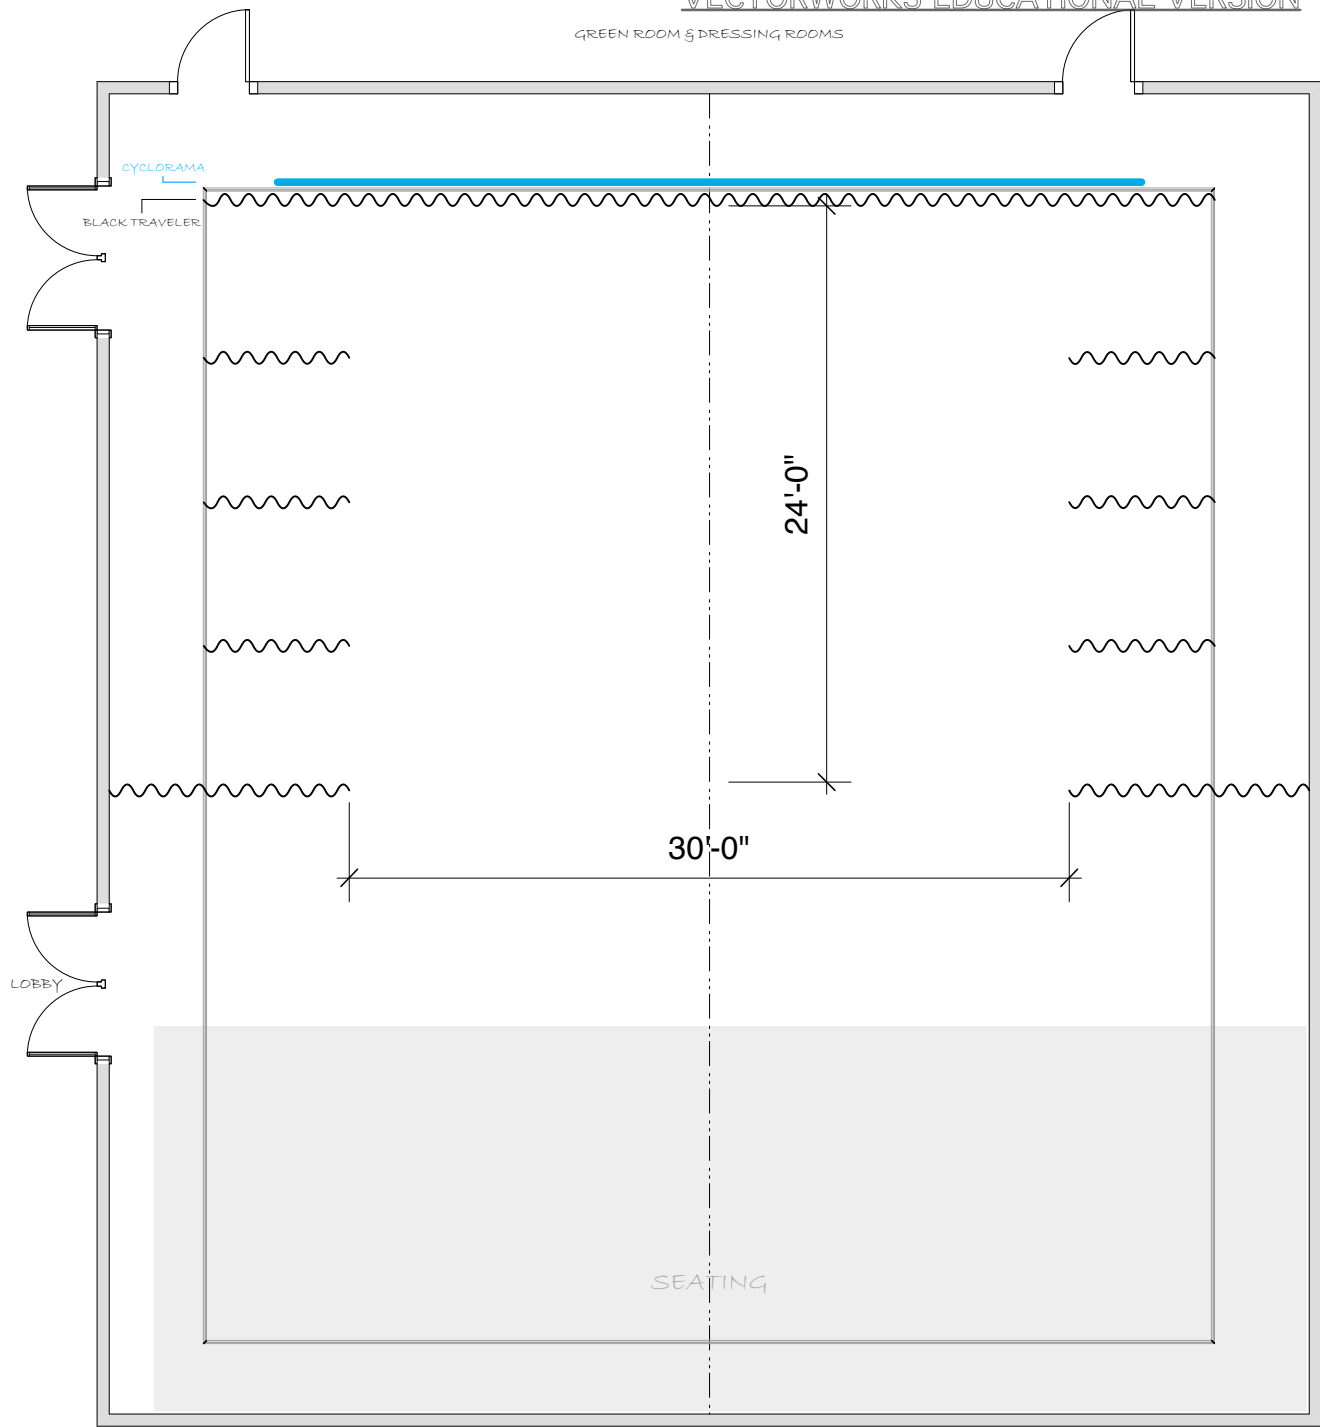

VENUE:  
**CENTER STAGE THEATER**

DRAWING:  
**GROUND PLAN**

SCALE:  
**1/8" = 1'-0"**